


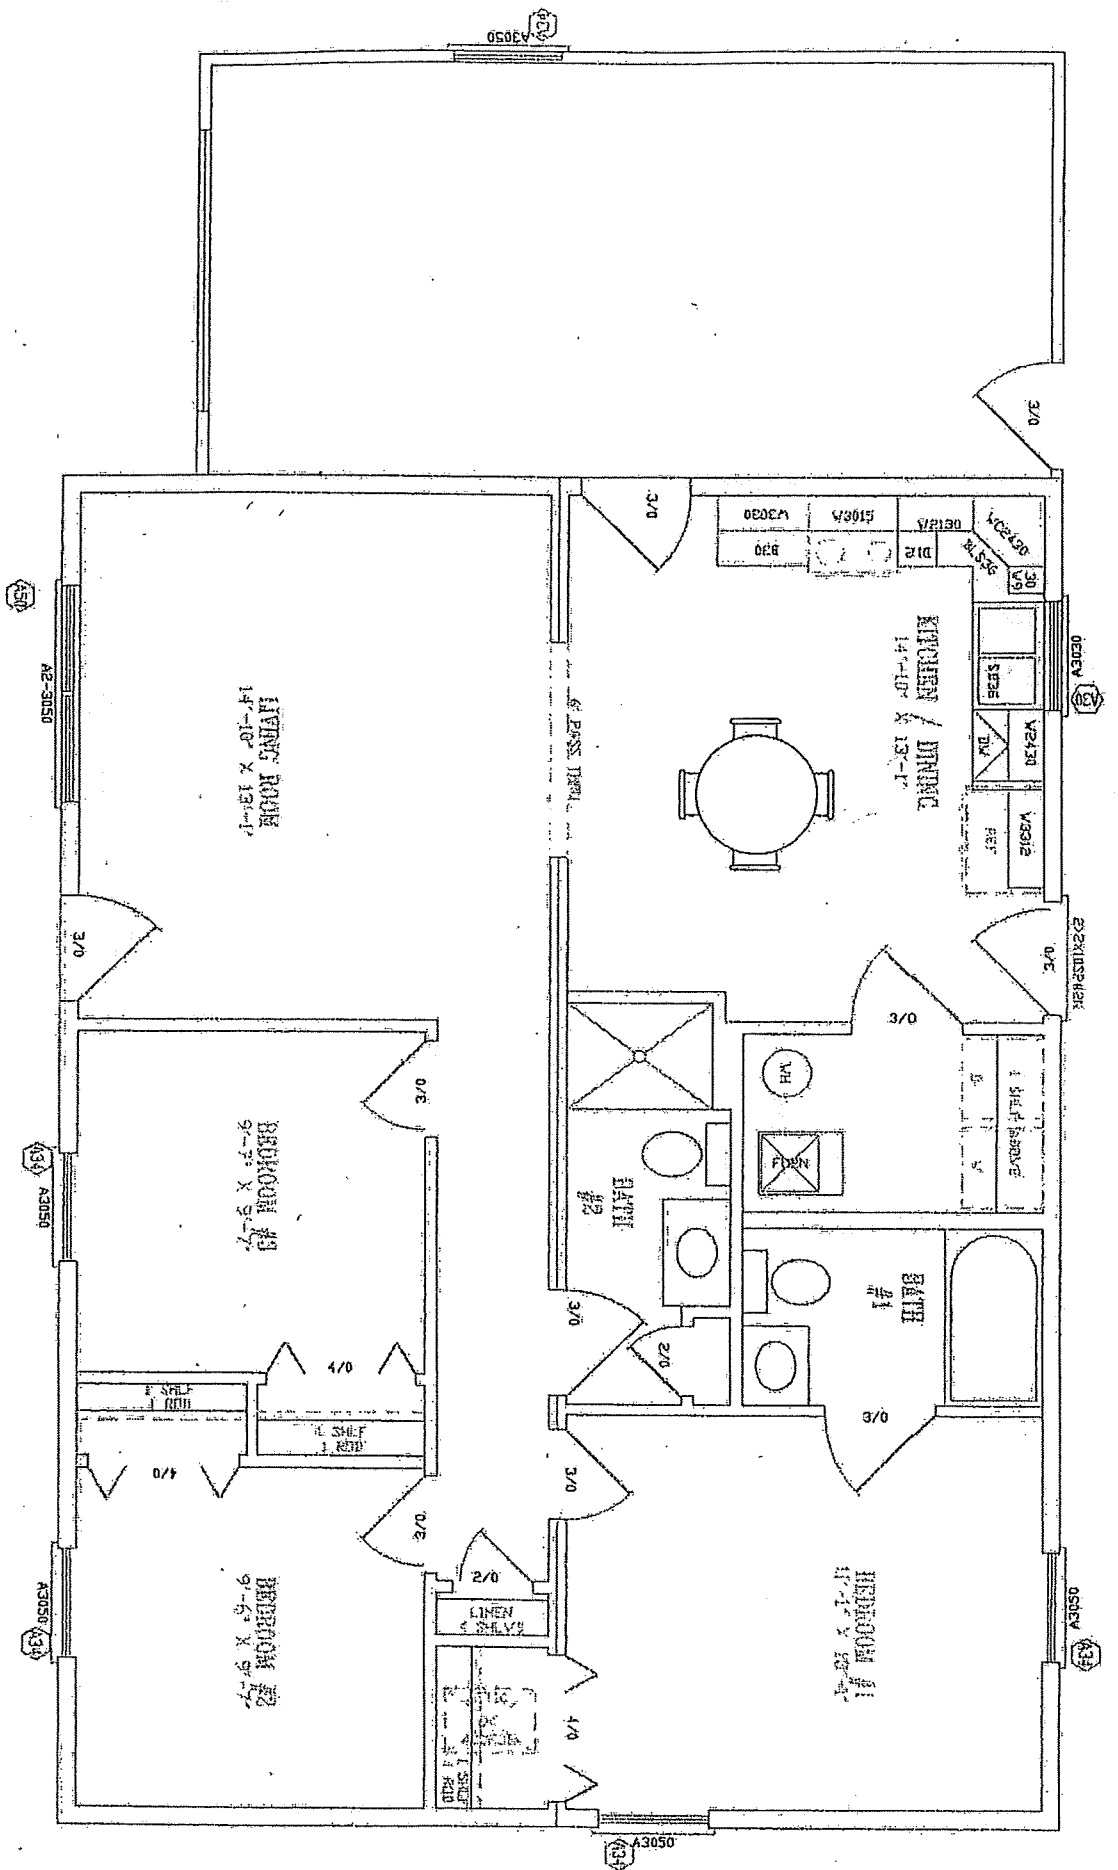

FLOOR PLAN
3/15 = 1'-0"
1050 SQ. FT.