


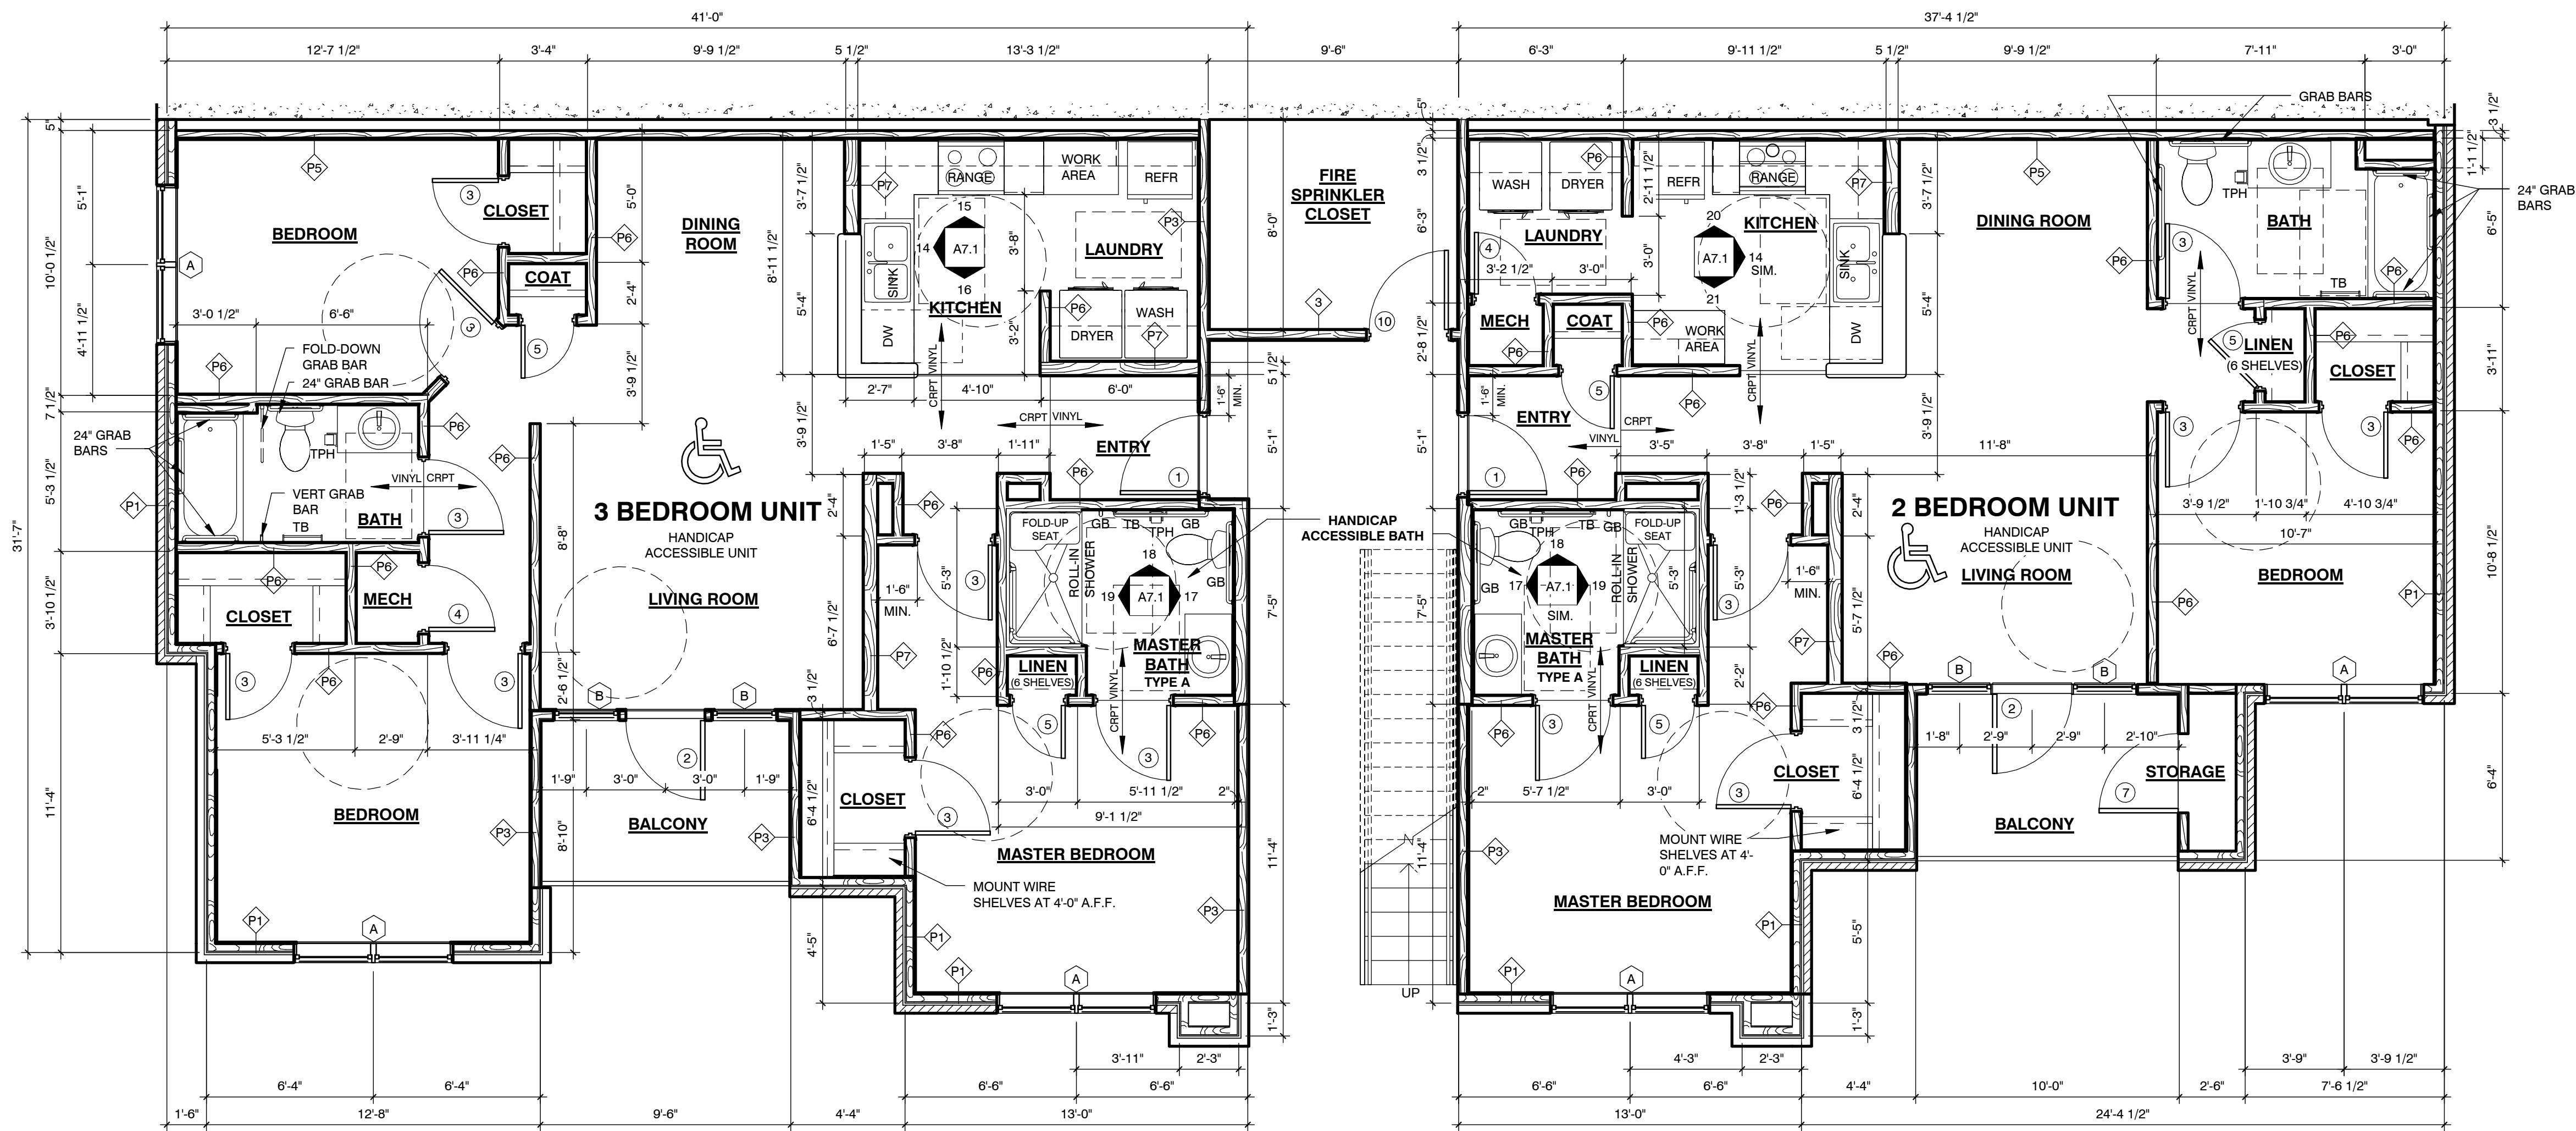

1 HANDICAP UNIT PLANS

A1.5 1/4" = 1'-0"


SCENIC POINTE, LP
29 FAMILY APARTMENTS
5507 AND 5527 STONE CREST COURT
MANHATTAN, KANSAS 66502

Project Number	12-026
Date	11-15-2012
Revisions	
#	Date

© Copyright ADA 2012

A1.5

HANDICAP UNIT PLANS

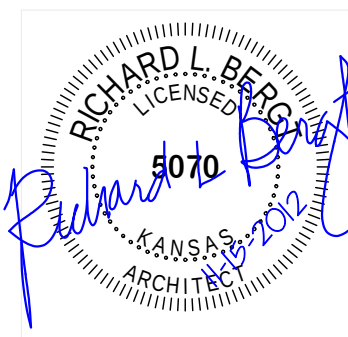

Architectural Design Associates
Suite 105
7501 O Street
Lincoln, Nebraska 68510
www.adalincoln.com
tel 402 486 3232